



S=1/500

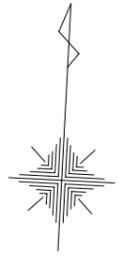



S=1/500

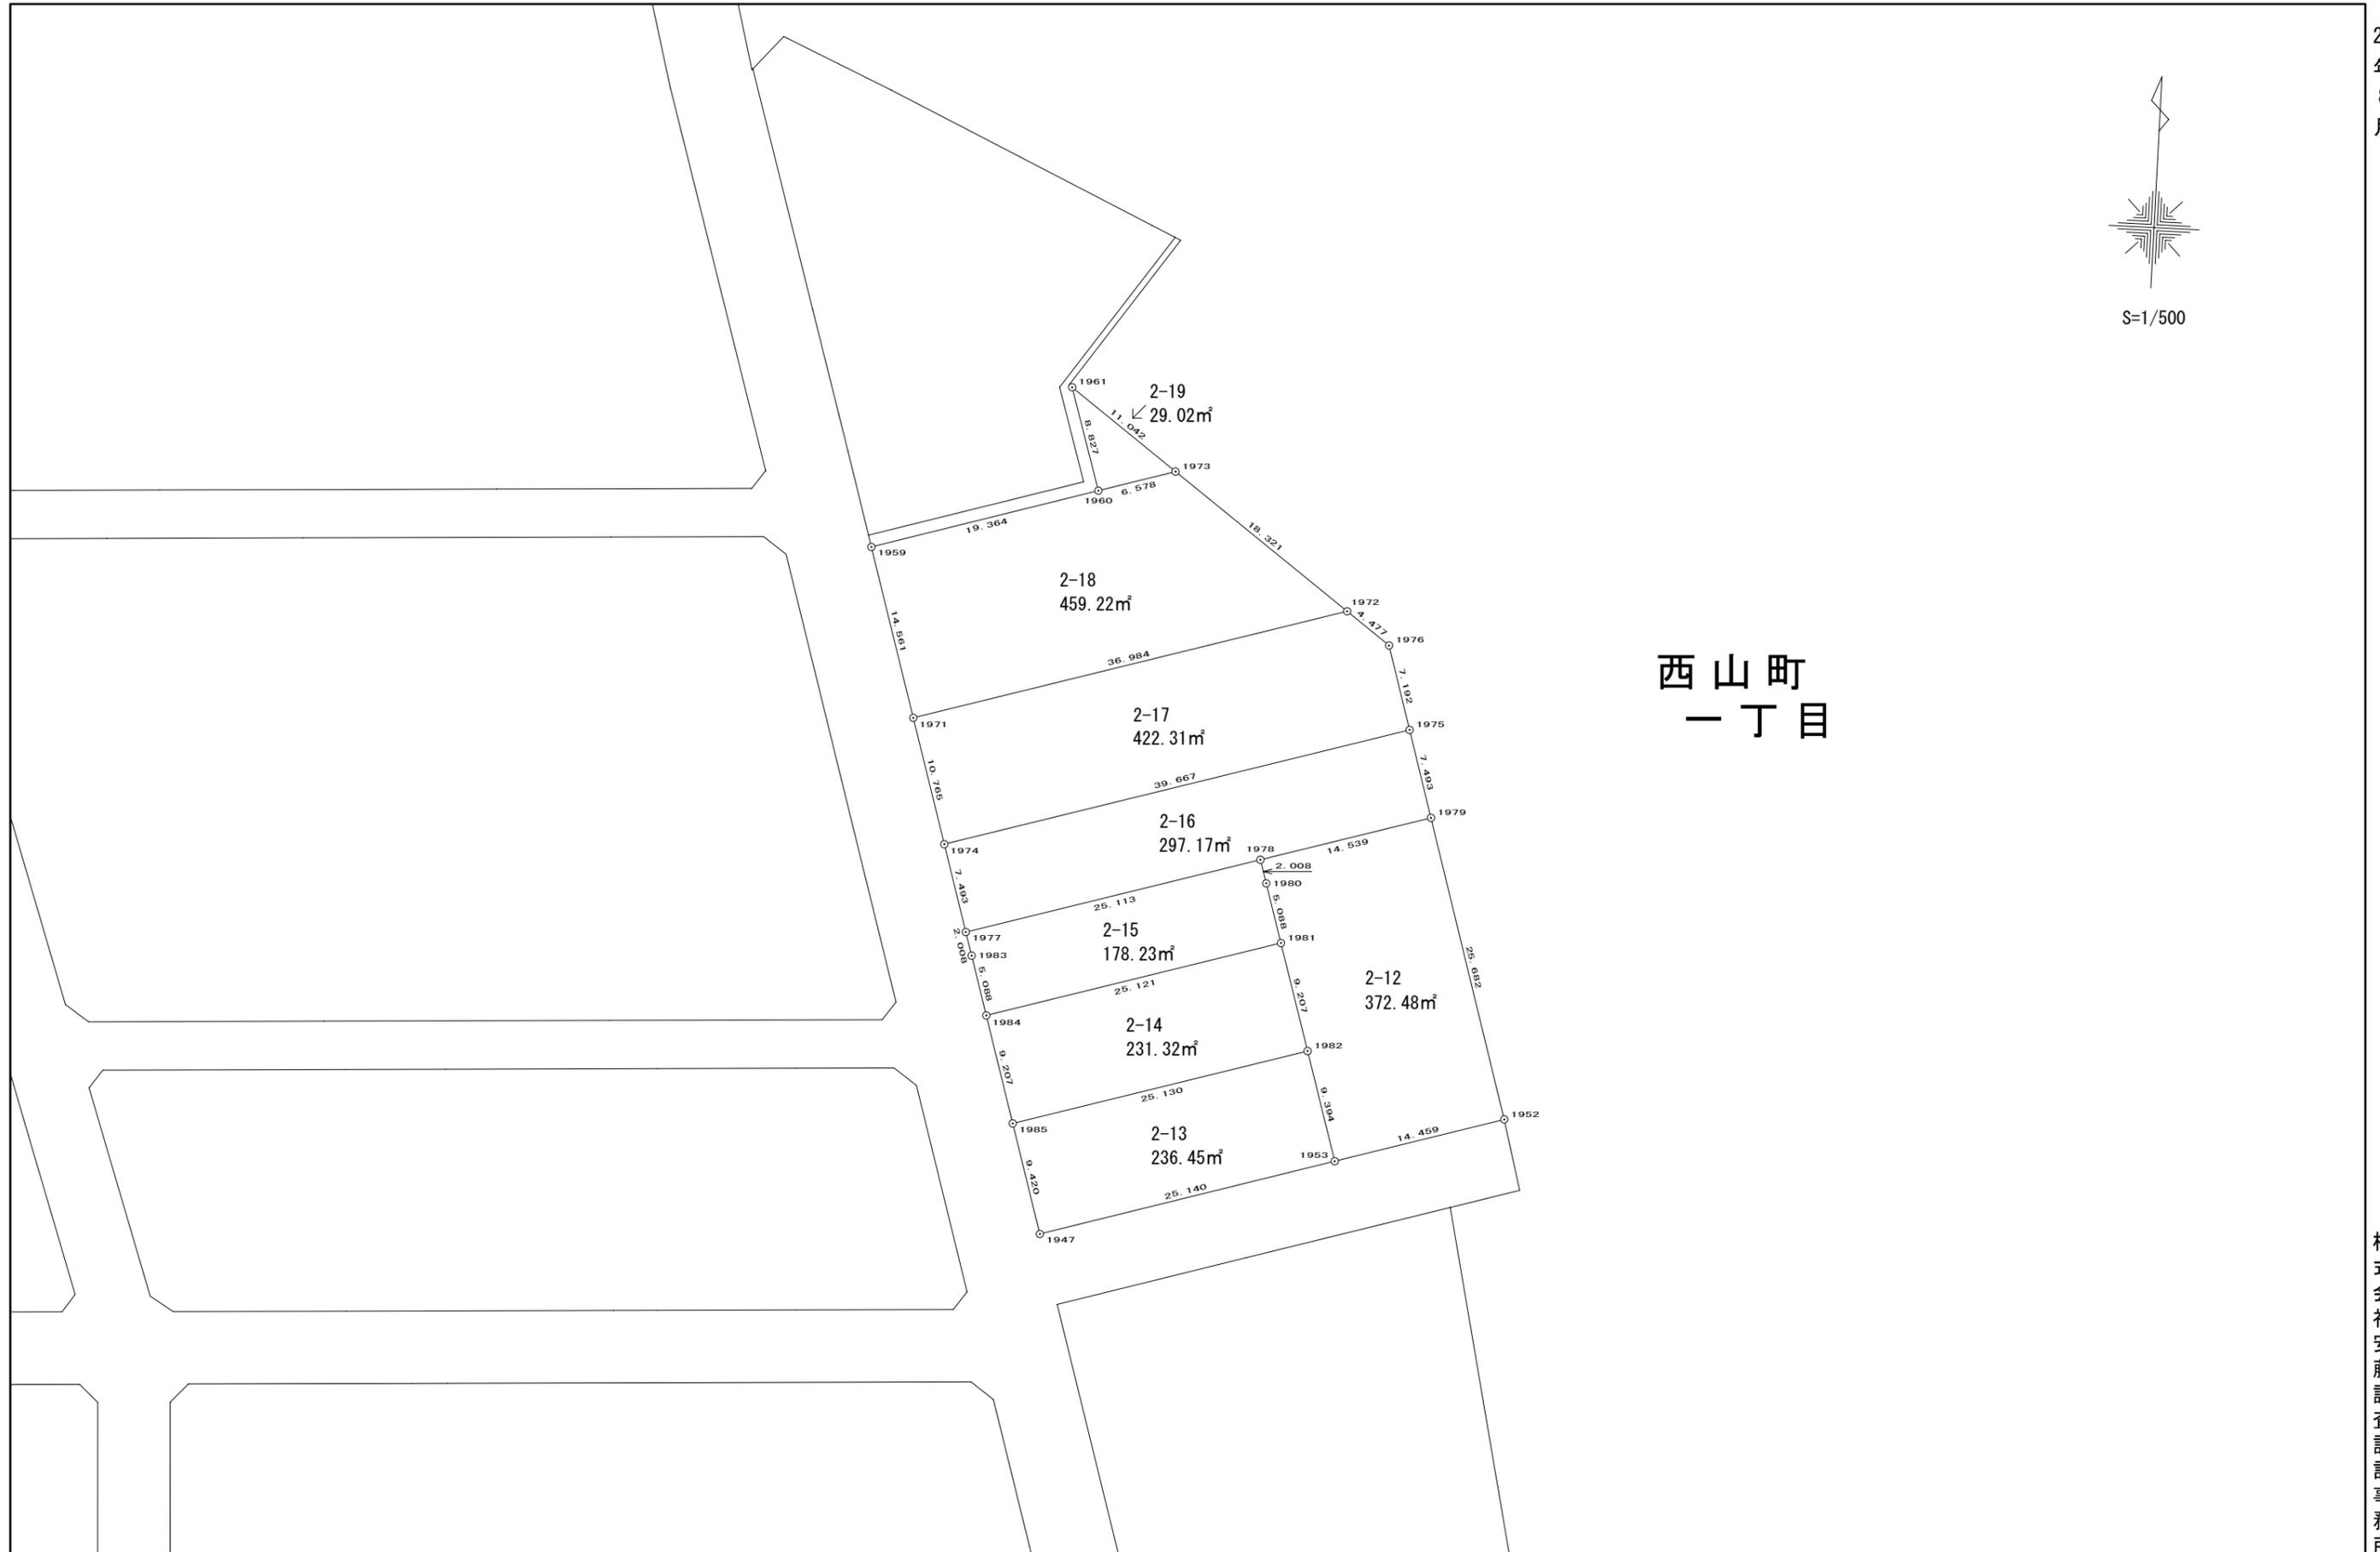

西山町
一丁目

